


8" HIGH PIN MOUNTED BACKLIT SIGNAGE. FONT CLARENDON. CENTER LETTERS AS SHOWN. COLOR: BLACK.

5" HIGH PIN MOUNTED BACKLIT SIGNAGE. FONT SAN SERIF. CENTER LETTERS AS SHOWN. COLOR: BLACK.

4.5" HIGH PIN MOUNTED BACKLIT SIGNAGE. FONT CLARENDON. CENTER ON DOOR. COLOR: BLACK.

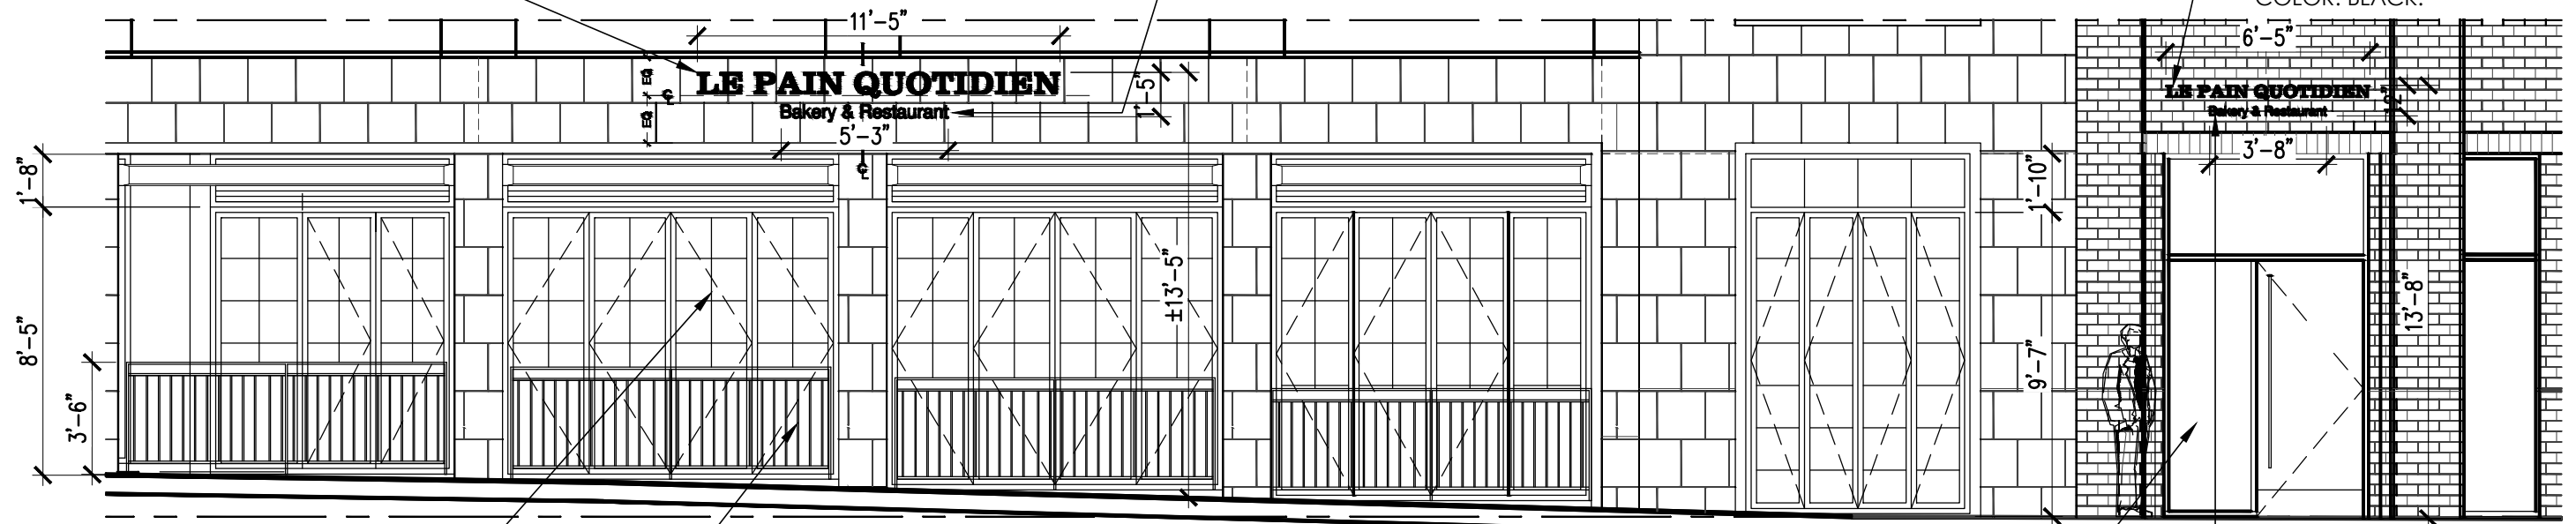


METAL BI-FOLD DOORS WITH DIVIDED LIGHTS, PAINTED BLACK, TYP.

WROUGHT IRON WINDOW RAILING PAINTED BLACK TO MATCH EXISTING RAILING AT RESIDENTIAL UNITS ABOVE

WROUGHT IRON DOOR AND CLEAR GLASS SIDELIGHT AND TRANSOM

3.5" HIGH PIN MOUNTED BACKLIT SIGNAGE. FONT SAN SERIF. CENTER ON DOOR. COLOR: BLACK.

A EXTERIOR ELEVATION
3/16" = 1'-0"

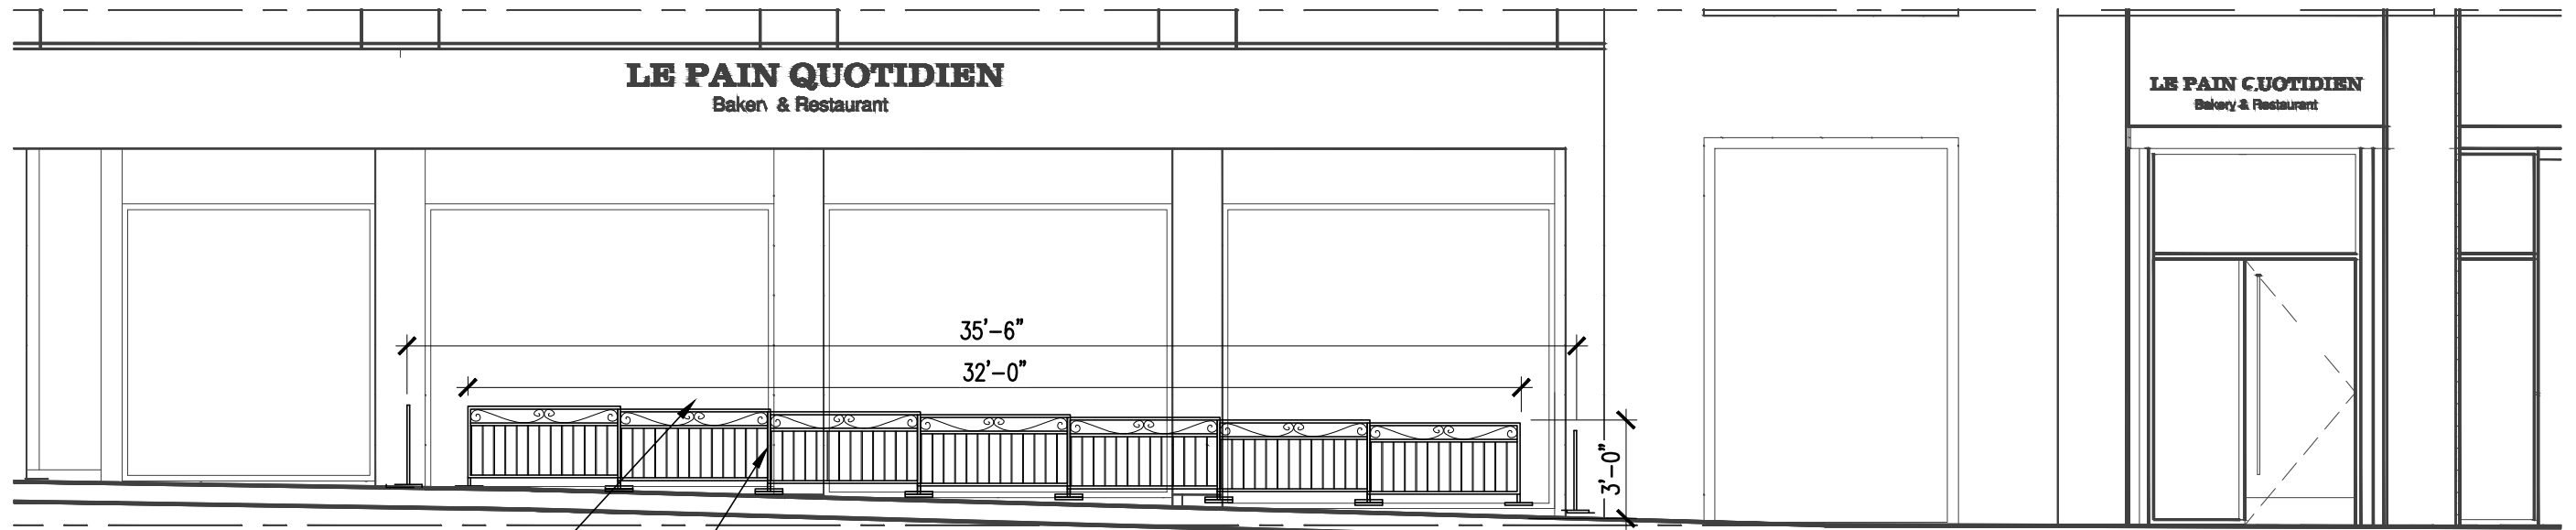

WOOD AND METAL PATIO FURNITURE

WROUGHT IRON RAILING, PAINTED BLACK, TYP.

B EXTERIOR SEATING BARRIER ELEVATION
3/16" = 1'-0"



LE PAIN QUOTIDIEN WESTWOOD
1130 S. GAYLEY AVE.
LOS ANGELES, CA 90024
04/27/15

VMC
architecture

PLANNING & DESIGN

25725 Wallace Pl.
Stevenson Ranch
California 91381
tel: 213 407 4756
victor@vmc-architecture.com




ARTIST RENDERING - GAYLEY STREET VIEW

LE PAIN QUOTIDIEN WESTWOOD
1130 S. GAYLEY AVE.
LOS ANGELES, CA 90024
04/27/15

VMC
architecture
PLANNING & DESIGN
25725 Wallace Pl.
Stevenson Ranch
California 91381
tel: 213 407 4756
victor@vmc-architecture.com



REVERSE HALO - ILLUMINATED CHANNEL LETTERS - EXAMPLE

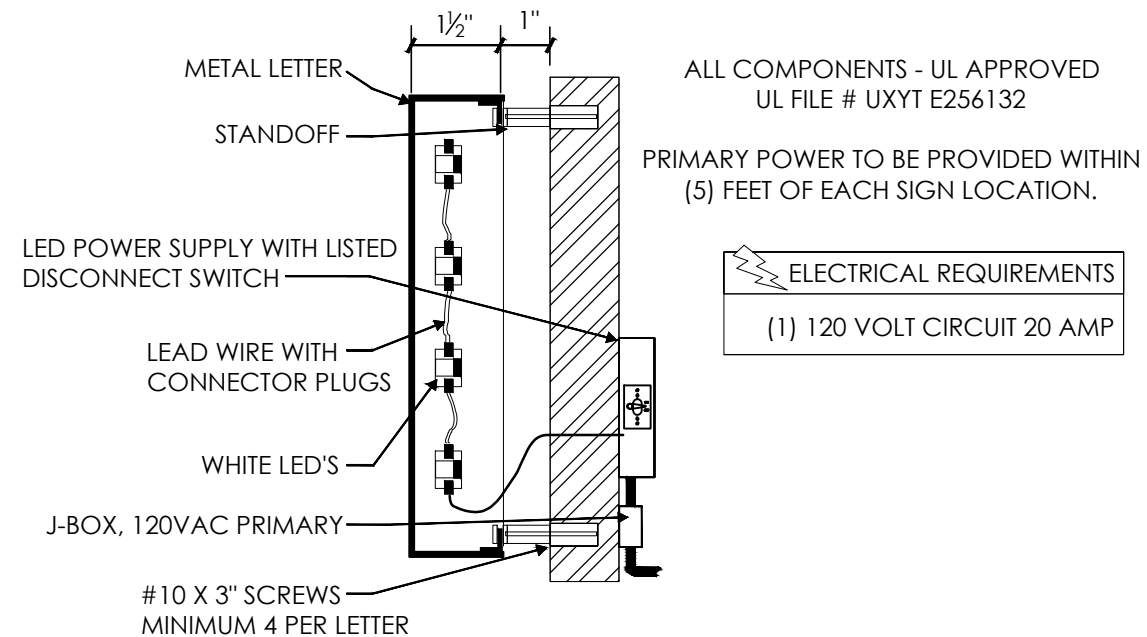

**A REVERSE HALO - ILLUMINATED CHANNEL LETTERS - DETAIL
NO SCALE**

LE PAIN QUOTIDIEN WESTWOOD
1130 S. GAYLEY AVE.
LOS ANGELES, CA 90024
04/27/15

VMC
architecture
PLANNING & DESIGN
25725 Wallace Pl.
Stevenson Ranch
California 91381
tel: 213 407 4756
victor@vmc-architecture.com



WROUGHT IRON BARRIER - EXAMPLE



SIDEWALK DINING FURNITURE



STOREFRONT EXAMPLE

LE PAIN QUOTIDIEN WESTWOOD
1130 S. GAYLEY AVE.
LOS ANGELES, CA 90024
04/27/15

VMC
architecture
PLANNING & DESIGN
25725 Wallace Pl.
Stevenson Ranch
California 91381
tel: 213 407 4756
victor@vmc-architecture.com